


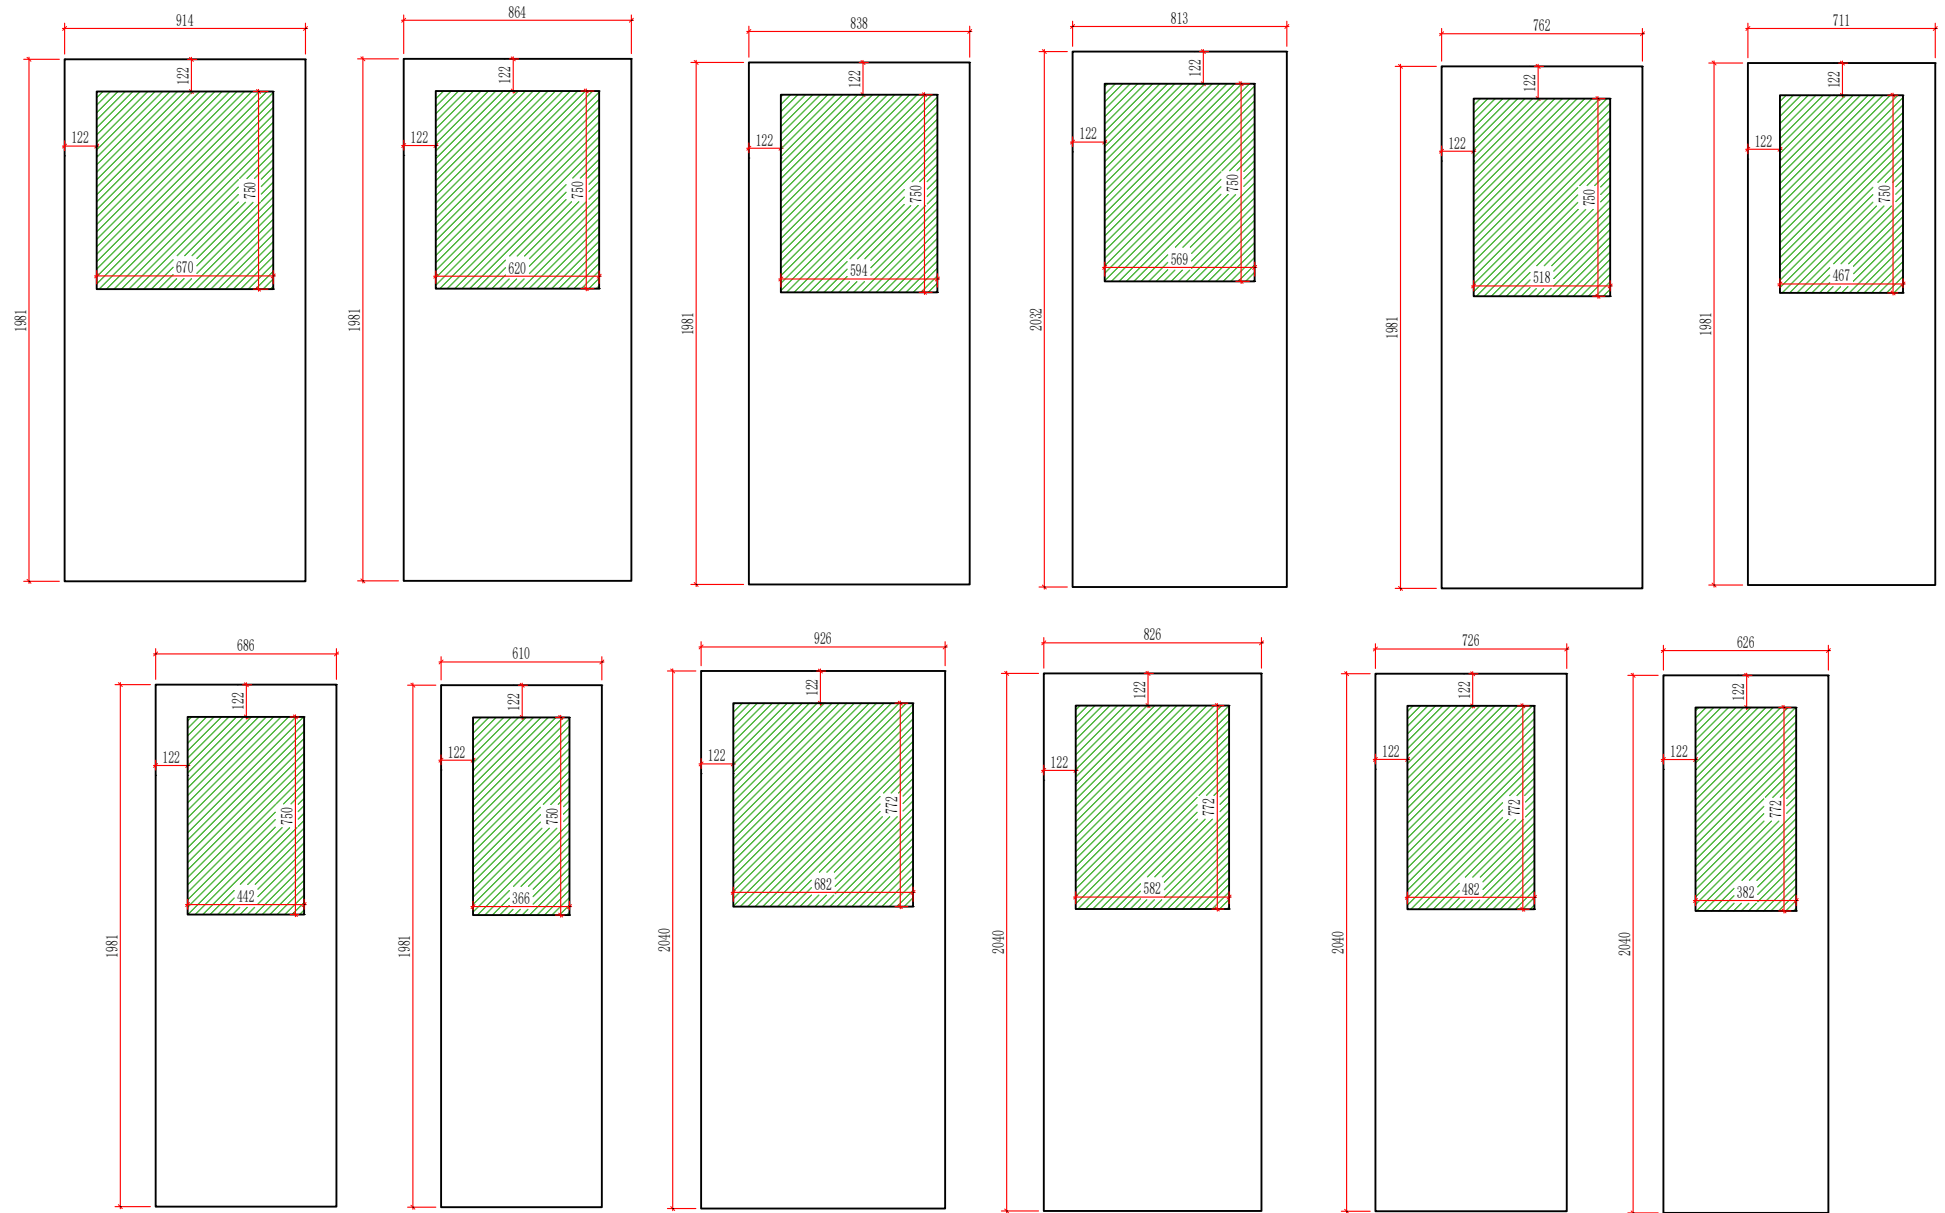

Glazing Option 1