


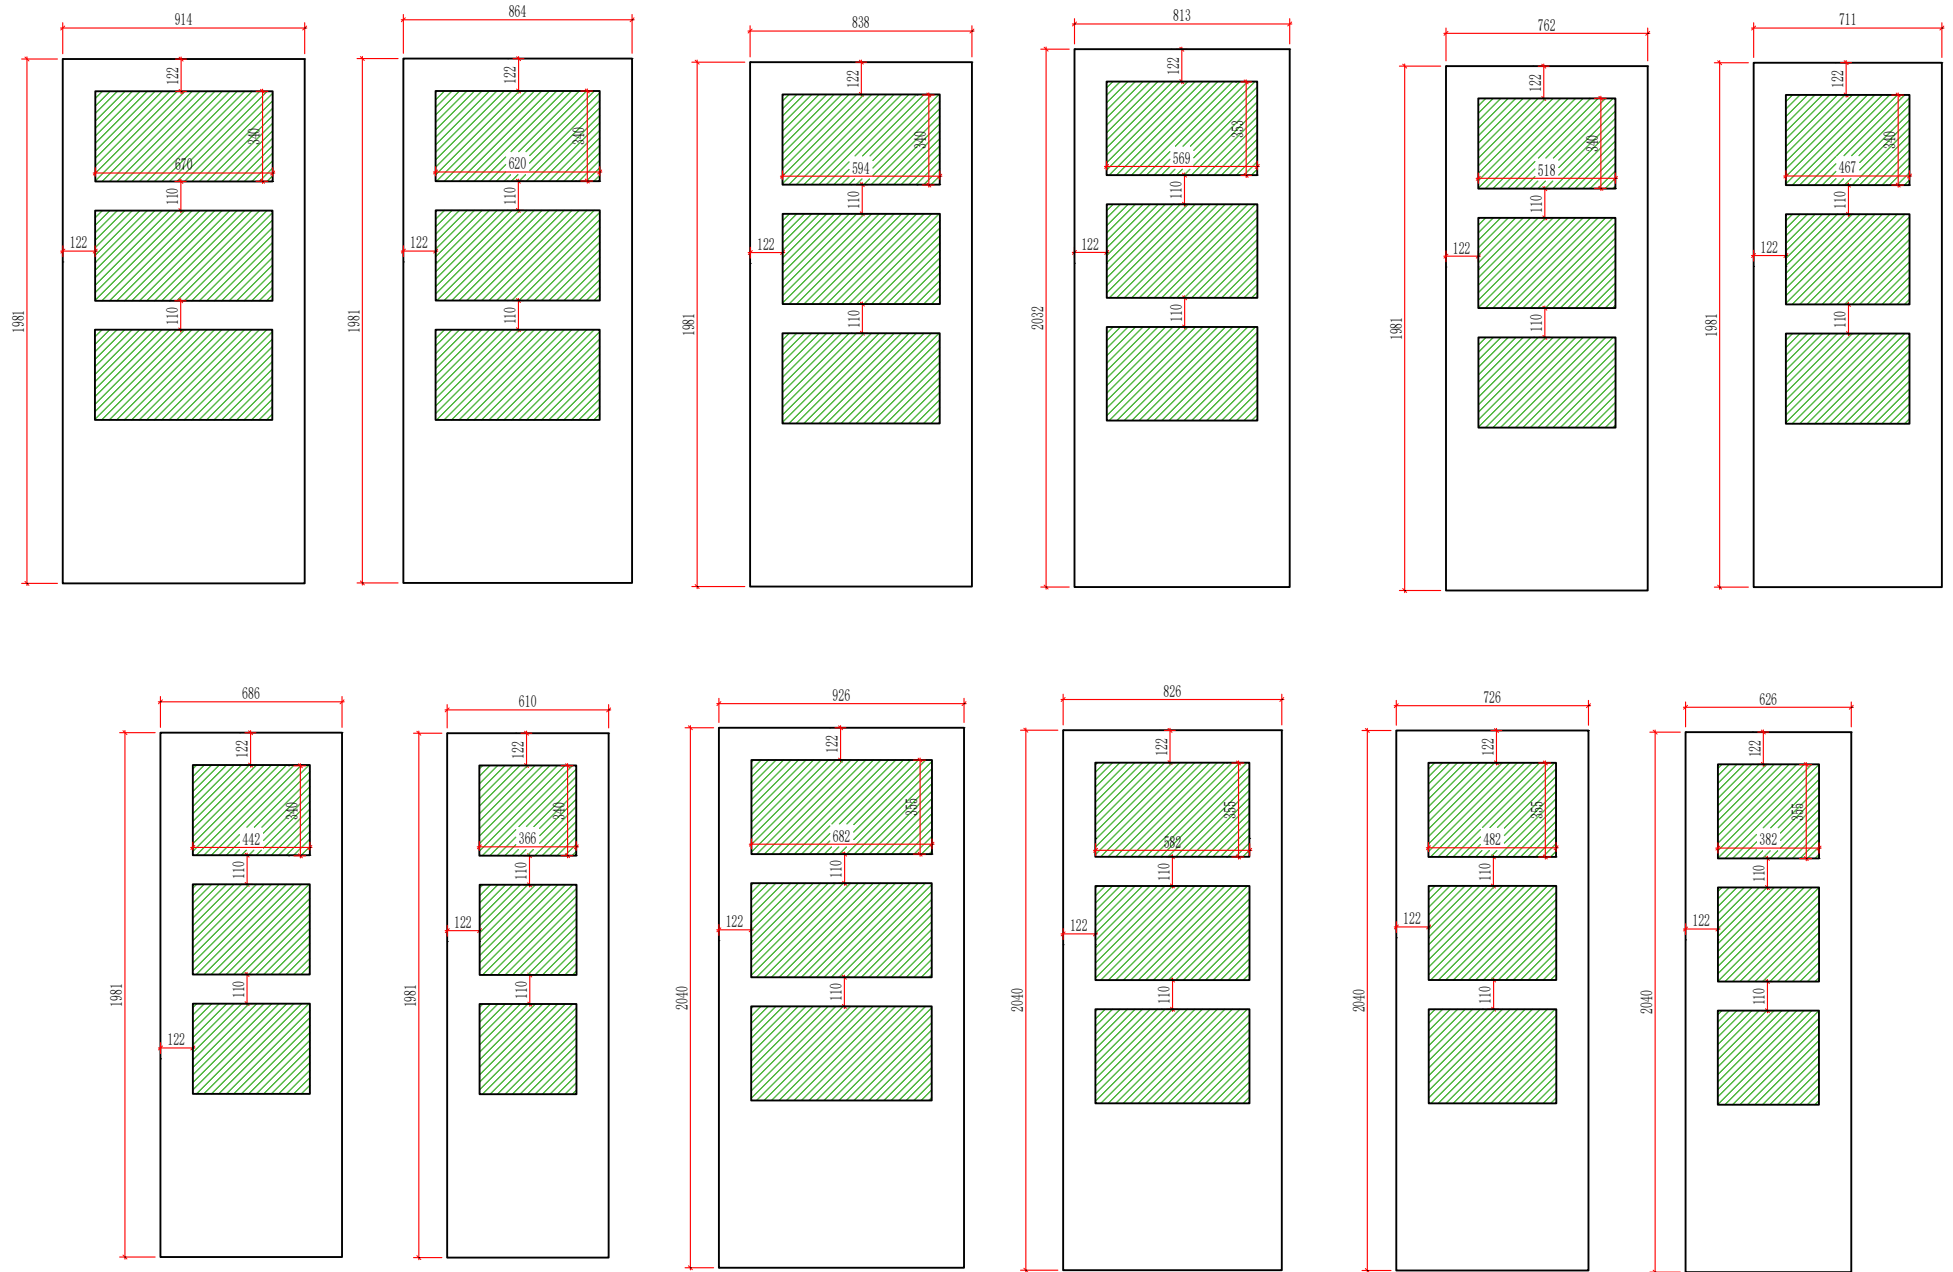

Glazing Option 3